
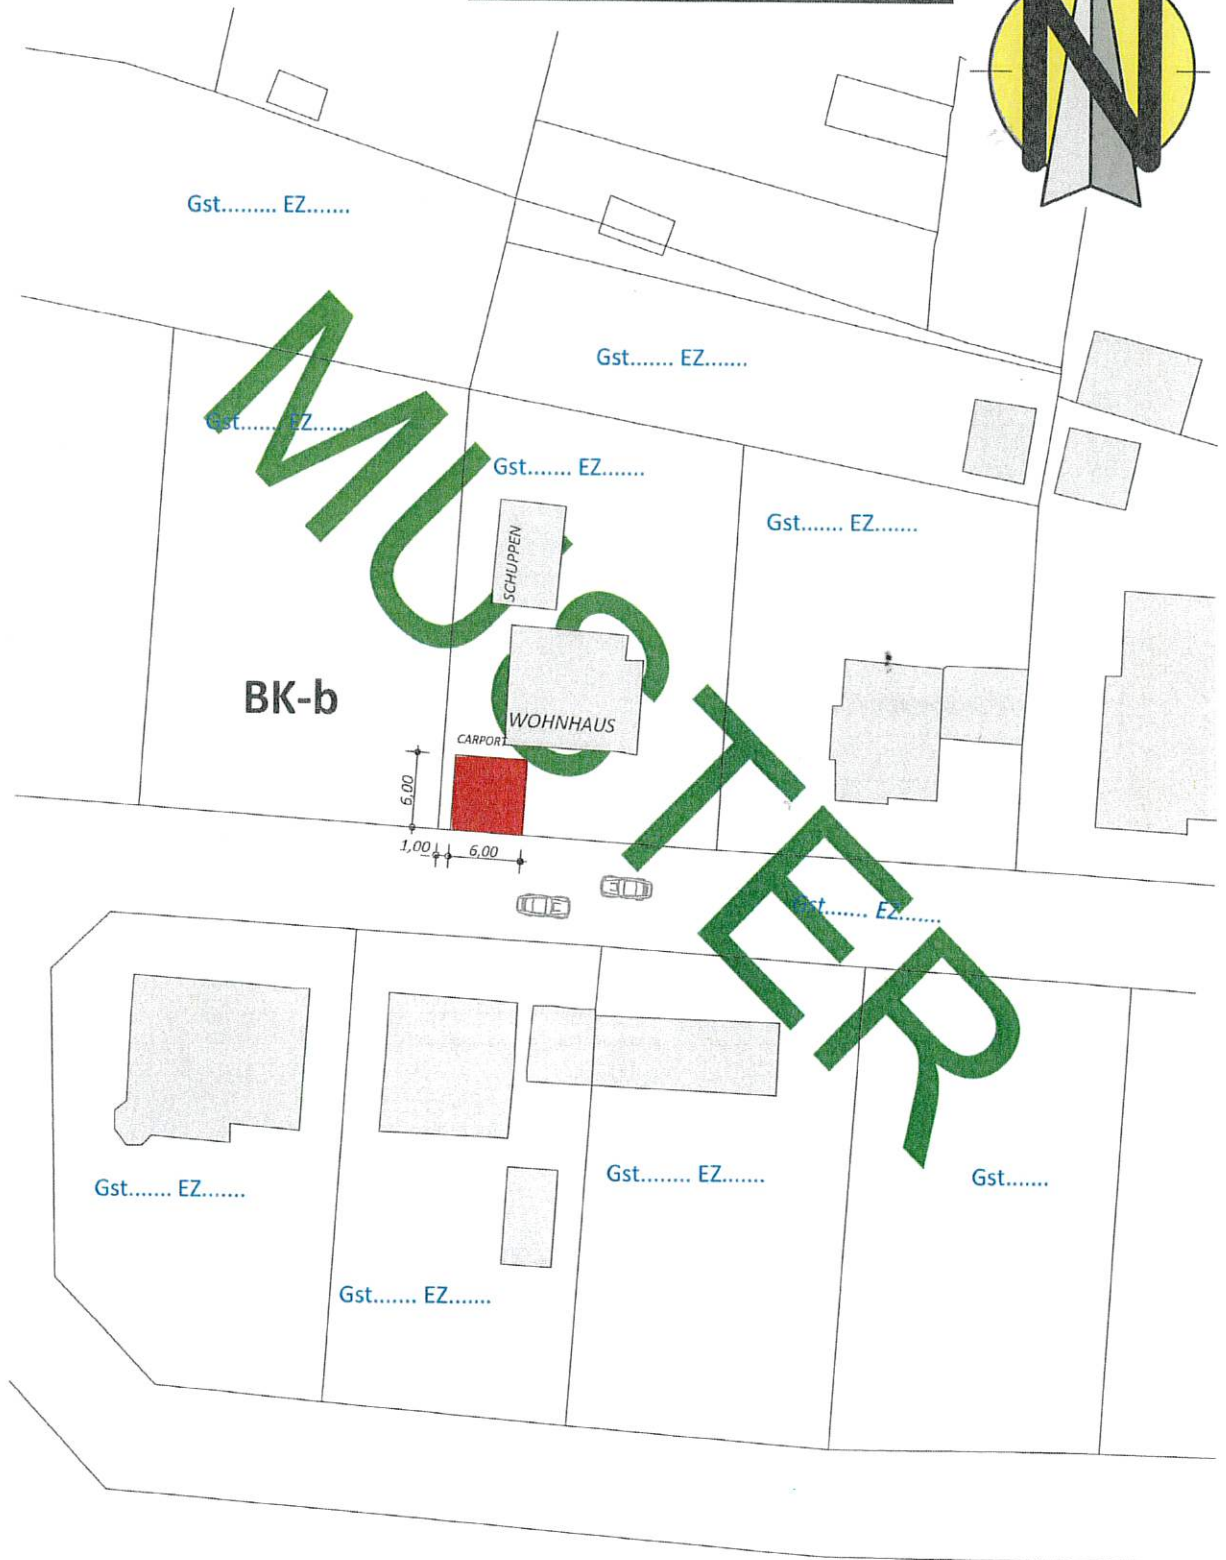


EINREICHPLAN		Parie
gemäß § 15 Abs. 10 NÖ Bauordnung 2014		
Vorhaben:		
Liegenschaftsadresse:		
Gst. Nr.	EZ	KG
Planinhalt:		
☐ Lageplan ☐ Grundriss ☐ Versickerung ☐ Sonstiges		
Planverfasser:		
Namen und Unterschriften:		
Grundeigentümer:	Bauwerber:	
Plandatum:	Genehmigungsvermerk der Baubehörde:	

LAGEPLAN M 1:500

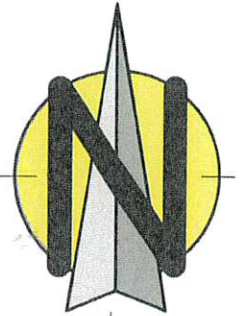

BAUBESCHREIBUNG

Material und Dimension der Konstruktion:

Fundierung:

Dacheindeckung:

Ableitung der Dachwässer:

Architectural drawing of a garden bench (Gartenbank) showing side and front elevations. The side elevation shows a height of 2,70. The front elevation shows a width of 1,00 and a depth of 6,00. Labels include 'MASCH O. ZAUN', 'BEST EINFRIEDUNG', 'BETON', and 'STRAßENBAU'.

Technical drawing of a garden fence (Gartenzaun) showing a cross-section and plan view.

Cross-section details:

- Top layer: PULTDACH - BLEICHENDECKUNG
- Mesh: MASCHENDRAHTZAUN
- Base: ABGRENZUNGSMAUER
- Height of base: 2.00
- Height of mesh: 2.70

Plan view details:

- Width: 6.00
- Height: 2.70
- Location: NIVEAU ANRAINER (Slope)
- Adjacent to: STRASSE (Street)
- Ground line: GRUNDGRENZE